

PROJECT FACT SHEET



Stratford Road Resurfacing and Restriping

July 2021



Project Description

The City of Atlanta Department of Transportation (ATLDOT) has identified an opportunity for quick implementation of safety improvements on N. Stratford Road NE. ATLDOT will be resurfacing N. Stratford Road NE in 2021 as a part of the Georgia Department of Transportation (GDOT) Local Maintenance and Improvement Grant (LMIG) program. In an effort to improve safety for all roadway users, the city will be restriping the street upon completion of the resurfacing, to accommodate on-street parking as well as dedicated and shared bike facilities. This is an excellent opportunity to improve the road conditions in a way that improves safety and multimodal connectivity.

Location


N. Stratford Road NE, between Wieuca Road NE and Peachtree Dunwoody Road.

Schedule

Project construction is expected to begin between August and December 2021, weather permitting.

Next Steps

- ⇒ This notice initiates a 15-day comment period. Any comments or concerns about this project should be submitted to ATLDOT@AtlantaGa.gov by July 30, 2021.
- ⇒ ATLDOT will host an “office hour” where you can call in and discuss or ask questions regarding the project with staff on July 23, 2021 at 2 p.m. Details available on the [website](#).
- ⇒ All comments will be responded to via the city’s public website and mitigated based on level of appropriateness.
- ⇒ Notices will be sent to adjacent property owners no less than 14 days prior to start of construction.

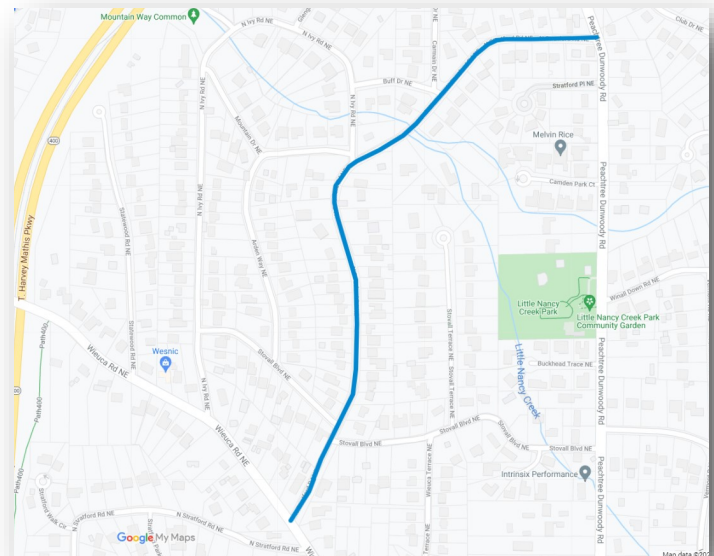

Project Management Team

Planning/Design:

Betty Smoot-Madison, Mobility Director
bsmoot-madison@AtlantaGa.gov

Construction:


Simeon Robinson, Project Manager
SJRobinson@AtlantaGa.gov

PROJECT FACT SHEET


Stratford Road Resurfacing and Restriping



N. Stratford Road—Typical Existing Conditions (without parking)

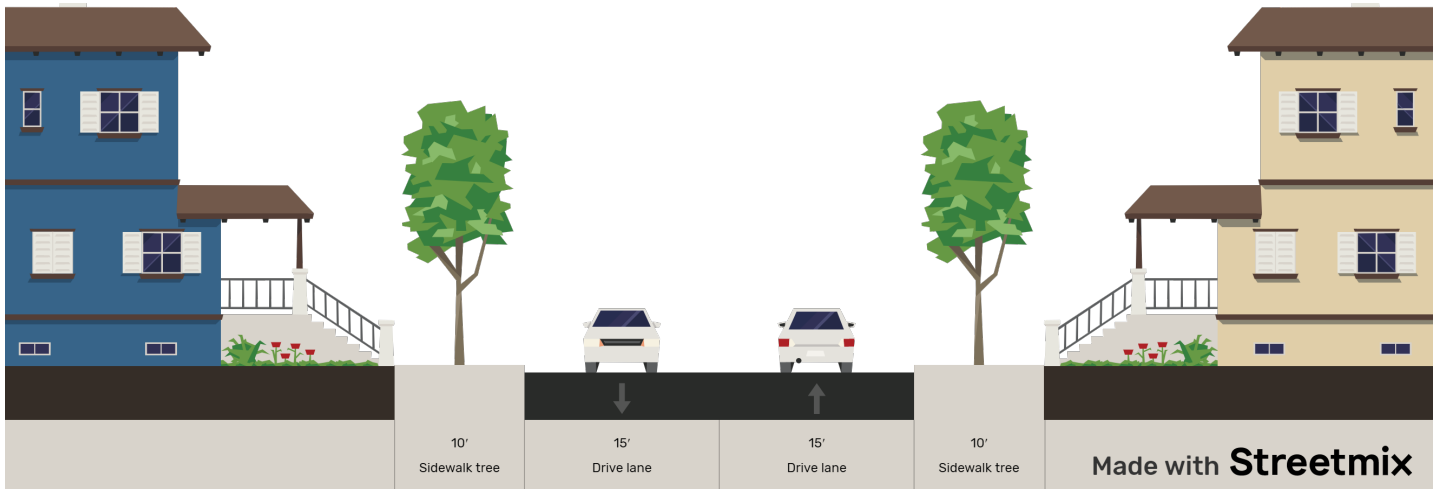

N. Stratford Road—Typical Existing Conditions (with parking)

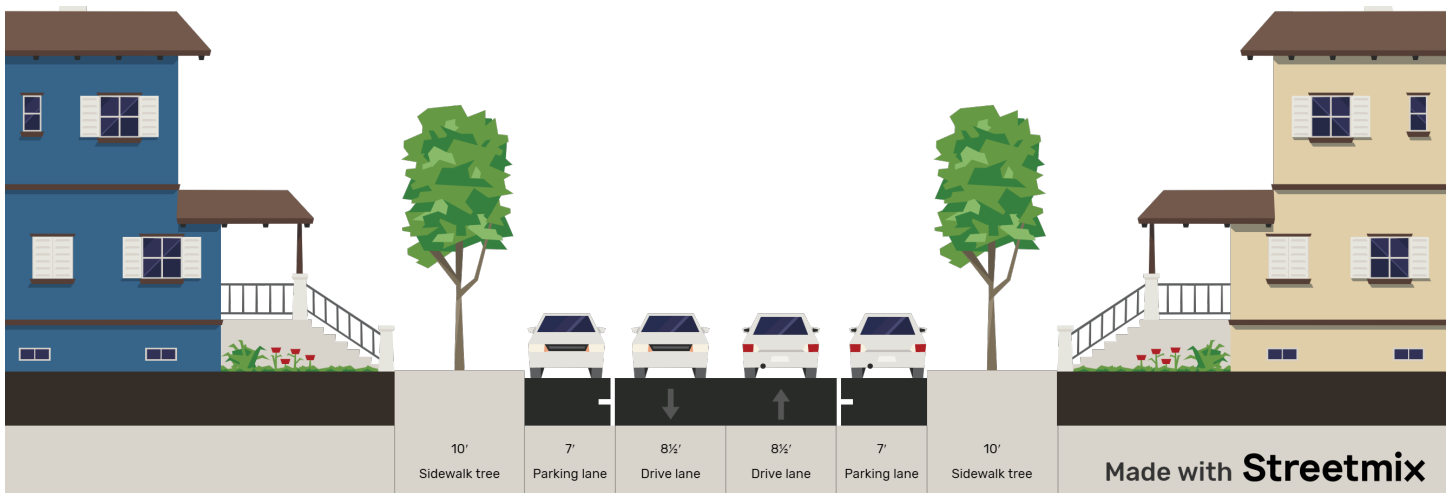


See Page 3 for Proposed Conditions

PROJECT FACT SHEET



Stratford Road Resurfacing and Restriping

N. Stratford Road—Proposed Typical Conditions (after resurfacing)

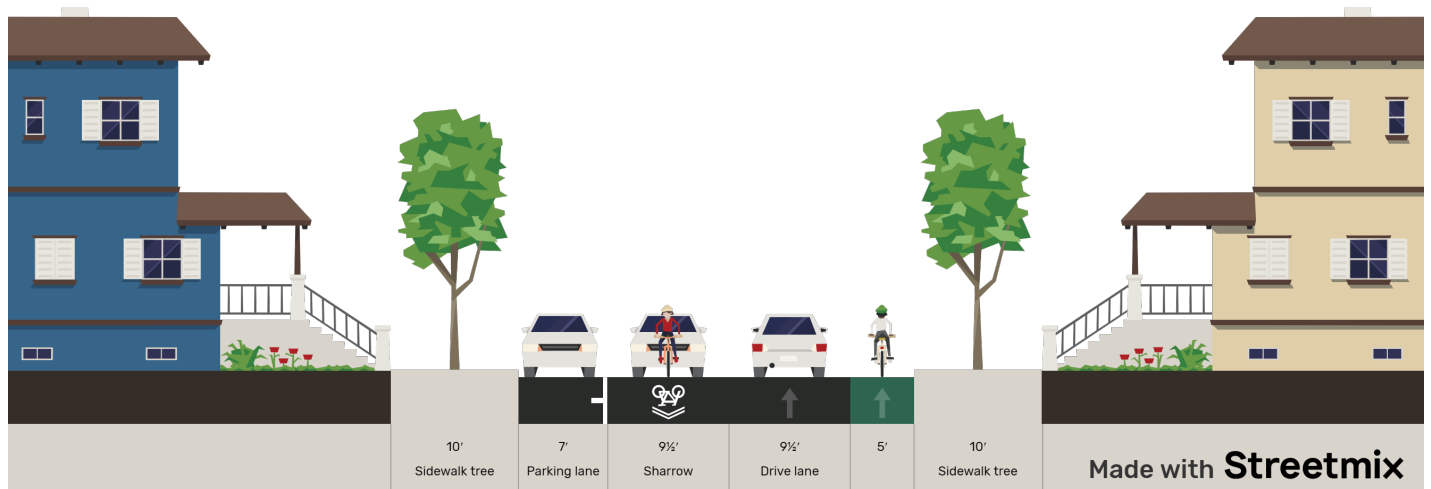

Special Design Notes

Green bike lane paint is only shown in the images above for conceptual purposes and will not be used in this project, the bike lane will be delineated with white striping and bike lane symbols. No sidewalks exist along N Stratford Rd, the “sidewalk trees” are shown only for conceptual purposes to mimic an undefined distance between the roadway curb and the building faces.