



- PROPOSED GRASS STRIP
- PROPOSED SIDEWALK
- PROPOSED HEADER CURB
- PROPOSED DRIVEWAY
- PROPOSED RETAINING WALL

PROPERTY AND EXISTING R/W LINE	-----#-----	BEGIN LIMIT OF ACCESS.....BLA	-----∞∞-----
REQUIRED R/W LINE	-----#-----	END LIMIT OF ACCESS.....ELA	-----∞∞-----
CONSTRUCTION LIMITS	---G---F---	EXISTING LIMIT OF ACCESS	-----∞∞-----
EASEMENT FOR CONSTR & MAINTENANCE OF SLOPES	//////	REQ'D LIMIT OF ACCESS	-----∞∞-----
EASEMENT FOR CONSTR OF SLOPES	//////	EXISTING LIMIT OF ACCESS & R/W	----- -----
EASEMENT FOR CONSTR OF DRIVES	XXXXXX	REQ'D LIMIT OF ACCESS & R/W	----- -----
		ORANGE BARRIER FENCE	●●●●●
		ESA - ENV. SENSITIVE AREA	▼▼▼▼▼



REVISION DATES	

PIOH LAYOUT LINKWOOD RD SIDEWALK INSTALLATION			
CHECKED:		DATE:	
BACKCHECKED:		DATE:	
CORRECTED:		DATE:	
VERIFIED:		DATE:	
DRAWING No.			0001




- PROPOSED GRASS STRIP
- PROPOSED SIDEWALK
- PROPOSED HEADER CURB
- PROPOSED DRIVEWAY
- PROPOSED RETAINING WALL
- PROJECT #4049 PROPOSED SIDEWALK

PROPERTY AND EXISTING R/W LINE	-----#-----	BEGIN LIMIT OF ACCESS.....BLA	-----∞-----
REQUIRED R/W LINE	-----#-----	END LIMIT OF ACCESS.....ELA	-----∞-----
CONSTRUCTION LIMITS	---G---F---	EXISTING LIMIT OF ACCESS	-----∞-----
EASEMENT FOR CONSTR & MAINTENANCE OF SLOPES	//////	REQ'D LIMIT OF ACCESS	-----∞-----
EASEMENT FOR CONSTR OF SLOPES	//////	EXISTING LIMIT OF ACCESS & R/W	----- -----
EASEMENT FOR CONSTR OF DRIVES	XXXXXX	REQ'D LIMIT OF ACCESS & R/W	----- -----
		ORANGE BARRIER FENCE	●●●●●
		ESA - ENV. SENSITIVE AREA	▼▼▼▼▼

RS&H

SCALE IN FEET

REVISION DATES		PIOH LAYOUT LINKWOOD RD SIDEWALK INSTALLATION	
CHECKED:	DATE:	CHECKED:	DATE:
BACKCHECKED:	DATE:	CORRECTED:	DATE:
CORRECTED:	DATE:	VERIFIED:	DATE:
VERIFIED:	DATE:	DRAWING No.	0005

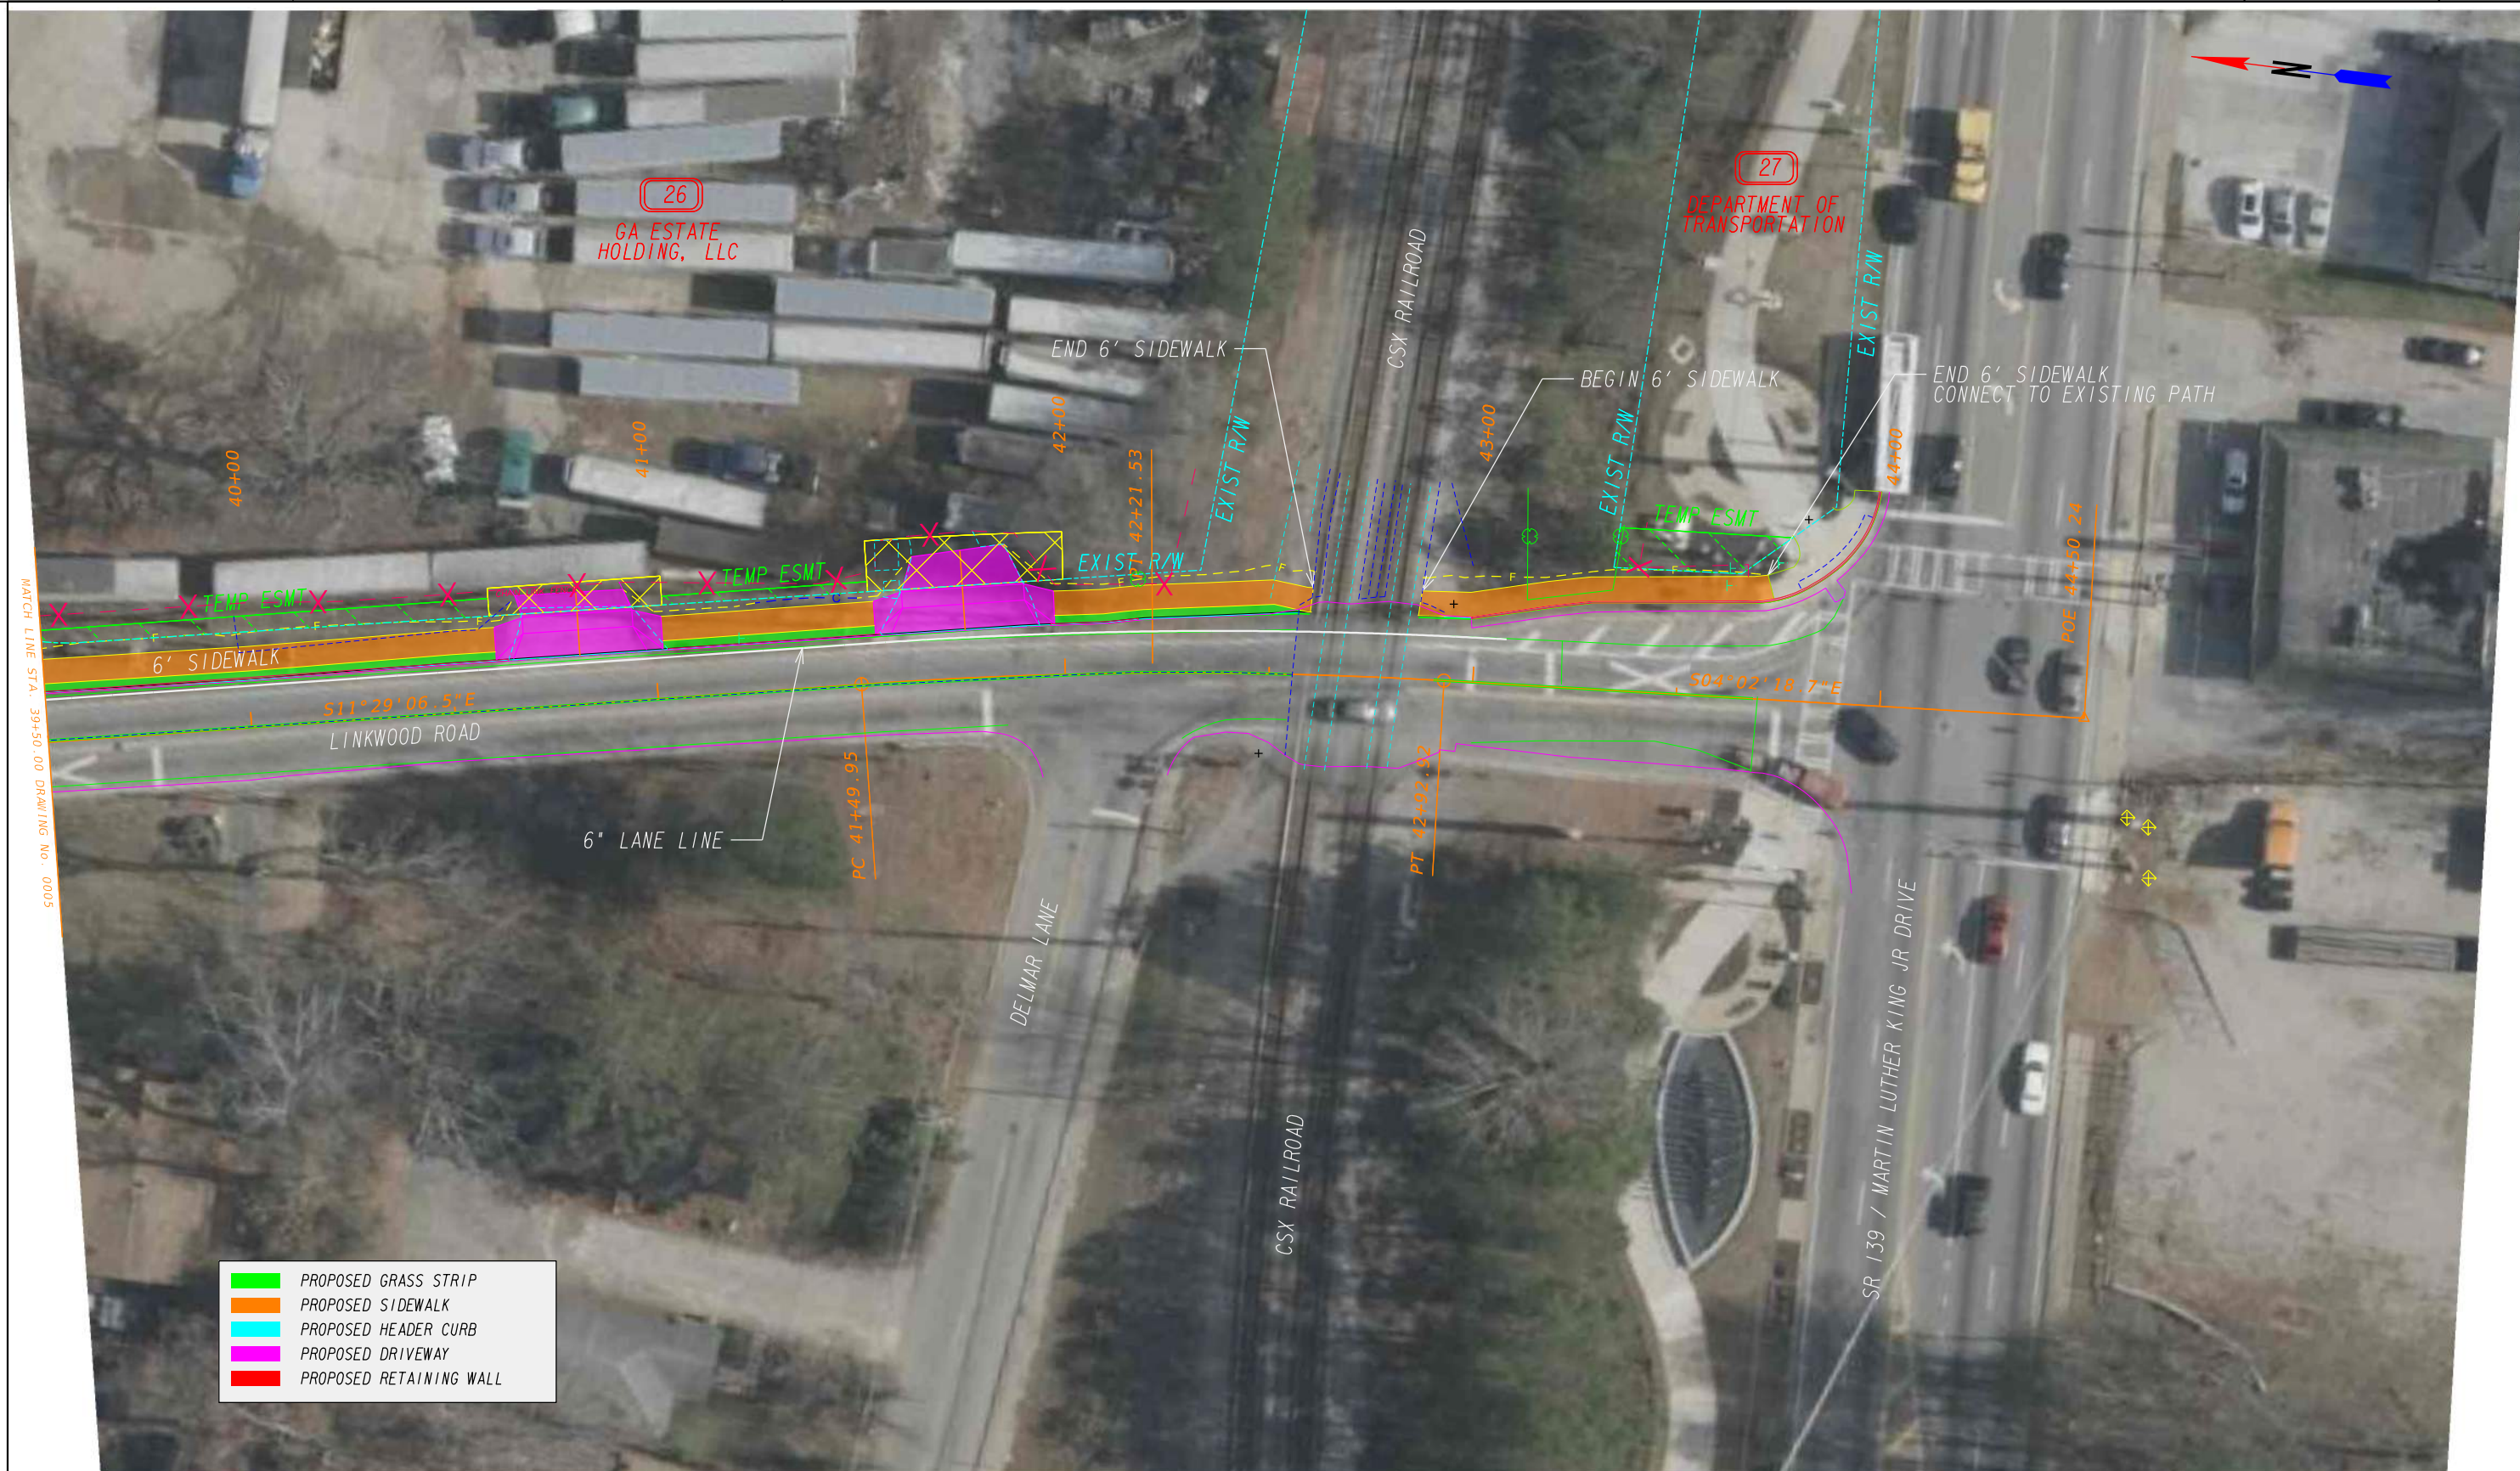

PROPERTY AND EXISTING R/W LINE	-----#-----	BEGIN LIMIT OF ACCESS.....BLA	-----∞-----
REQUIRED R/W LINE	-----#-----	END LIMIT OF ACCESS.....ELA	-----∞-----
CONSTRUCTION LIMITS	---G---F---	EXISTING LIMIT OF ACCESS	-----∞-----
EASEMENT FOR CONSTR & MAINTENANCE OF SLOPES	//////	REQ'D LIMIT OF ACCESS	-----∞-----
EASEMENT FOR CONSTR OF SLOPES	//////	EXISTING LIMIT OF ACCESS & R/W	----- -----
EASEMENT FOR CONSTR OF DRIVES	XXXXXX	REQ'D LIMIT OF ACCESS & R/W	----- -----
		ORANGE BARRIER FENCE	●●●●●
		ESA - ENV. SENSITIVE AREA	▼▼▼▼▼



REVISION DATES	

PIOH LAYOUT LINKWOOD RD SIDEWALK INSTALLATION			
CHECKED:	DATE:	CHECKED:	DATE:
BACKCHECKED:	DATE:	CORRECTED:	DATE:
VERIFIED:	DATE:	VERIFIED:	DATE:
DRAWING No.			0006