



N/F  
 ANDRE DESHAWN DICKENS  
 14 021000020740  
 2989 COLLIER DR NW  
 DB 60784, PG 217  
 PB 47, PG 1

N/F  
 DEBORAH DEMOND BROWN  
 14 021000020146  
 2981 COLLIER DR NW  
 DB 56701, PG 126  
 PB 47, PG 1

N/F  
 BRAD INWOOD  
 14 021000020153  
 2973 COLLIER DR NW  
 DB 49453, PG 17  
 PB 47, PG 1

N/F  
 JR & ANNIE CLEVELAND  
 14 021000020161  
 2969 COLLIER DR NW  
 NO REFERENCE  
 PB 47, PG 1

N/F  
 AFFI DZOGBEWOU  
 14 021000020799  
 2961 COLLIER DR NW  
 DB 54374 PG 251  
 PB 47, PG 1

N/F  
 IKOIE L. NORMAN  
 14 021000020781  
 2953 COLLIER DR NW  
 DB 61247 PG 335  
 PB 43, PG 63

N/F  
 LAMAR J. WHITE  
 14 021000020757  
 2945 COLLIER DR NW  
 DB 62154 PG 590  
 PB 47, PG 1

- Proposed Grass Strip
- Proposed Header Curb
- Proposed Sidewalk
- F - Proposed Fill Limit
- C - Proposed Cut Limit
- Proposed Retaining Wall
- Proposed Driveway

PROPERTY AND EXISTING R/W LINE	-----E-----	BEGIN LIMIT OF ACCESS.....BLA	-----E-----
REQUIRED R/W LINE	-----R-----	END LIMIT OF ACCESS.....ELA	-----E-----
CONSTRUCTION LIMITS	-----C-----	EXISTING LIMIT OF ACCESS	-----E-----
EASEMENT FOR CONSTR & MAINTENANCE OF SLOPES	-----F-----	REQ'D LIMIT OF ACCESS	-----E-----
EASEMENT FOR CONSTR OF SLOPES	-----F-----	EXISTING LIMIT OF ACCESS & R/W	-----E-----
EASEMENT FOR CONSTR OF DRIVES	-----F-----	REQ'D LIMIT OF ACCESS & R/W	-----E-----
	XXXXXX	ORANGE BARRIER FENCE	-----E-----
	XXXXXX	ESA - ENV. SENSITIVE AREA	-----E-----



**RS&H**

SCALE IN FEET

0 20 40 80

REVISION DATES	


PIOH LAYOUT			
JE BOONE BLVD - COLLIER DR			
SIDEWALK INSTALLATION			
CHECKED:		DATE:	
BACKCHECKED:		DATE:	
CORRECTED:		DATE:	
VERIFIED:		DATE:	
DRAWING No.			00-0001



- Proposed Grass Strip
- Proposed Header Curb
- Proposed Sidewalk
- - - Proposed Fill Limit
- - - Proposed Cut Limit
- Proposed Retaining Wall
- Proposed Driveway

PROPERTY AND EXISTING R/W LINE  
 REQUIRED R/W LINE  
 CONSTRUCTION LIMITS  
 EASEMENT FOR CONSTR  
 & MAINTENANCE OF SLOPES  
 EASEMENT FOR CONSTR OF SLOPES  
 EASEMENT FOR CONSTR OF DRIVES

- - - - - BEGIN LIMIT OF ACCESS.....BLA  
- - - - - END LIMIT OF ACCESS.....ELA  
- - - - - EXISTING LIMIT OF ACCESS  
- - - - - REQ'D LIMIT OF ACCESS  
- - - - - EXISTING LIMIT OF ACCESS & R/W  
- - - - - REQ'D LIMIT OF ACCESS & R/W  
- - - - - ORANGE BARRIER FENCE  
- - - - - ESA - ENV. SENSITIVE AREA

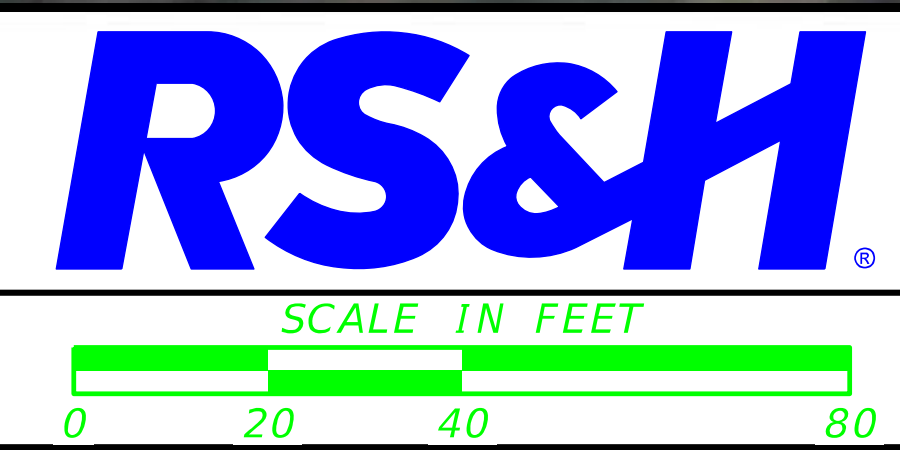

REVISION DATES	

PIOH LAYOUT JE BOONE BLVD - COLLIER DR SIDEWALK INSTALLATION			
CHECKED:		DATE:	
BACKCHECKED:		DATE:	
CORRECTED:		DATE:	
VERIFIED:		DATE:	
DRAWING No.			00-0002



N/F  
 ZUBIER RAOOF  
 14 021000020856  
 2879 COLLIER DR NW  
 DB 50361 PG 228

N/F  
 MARTHA O. MAHONE  
 14 021000020864  
 2895 COLLIER DR NW  
 DB 10660 PG 175  
 PB 47 PG 1

N/F  
 BEVERLY ELAINE MILLER,  
 FRANKIE DORIS BLAKE &  
 GERALD E. EVANS  
 14 021000020773  
 2873 COLLIER DR NW  
 DB 48170 PG 17  
 PB 43 PG 63

N/F  
 PACIFICPOINT DEVELOPMENT, LLC  
 14 021000020336  
 2867 COLLIER DR NW  
 DB 58691 PG 1  
 PB 42 PG 37


N/F  
 CRISTIN CLIFTON THOMAS  
 14 0210 LL0537  
 COLLIER DR NW  
 DB 67689 PG 493

N/F  
 SFR XII ATL OWNER 2, L.P.  
 14 0210 LL0545  
 2819 COLLIER DR NW  
 DB 64730 PG 594

N/F  
 MELODY HILL  
 14 0210 LL0552  
 COLLIER DR NW  
 DB 44367 PG 607

- Proposed Grass Strip
- Proposed Header Curb
- Proposed Sidewalk
- F - Proposed Fill Limit
- C - Proposed Cut Limit
- Proposed Retaining Wall
- Proposed Driveway

PROPERTY AND EXISTING R/W LINE	-----E-----	BEGIN LIMIT OF ACCESS.....BLA	-----∞-----
REQUIRED R/W LINE	-----R-----	END LIMIT OF ACCESS.....ELA	-----∞-----
CONSTRUCTION LIMITS	-----C-----	EXISTING LIMIT OF ACCESS	-----∞-----
EASEMENT FOR CONSTR & MAINTENANCE OF SLOPES	-----F-----	REQ'D LIMIT OF ACCESS	-----∞-----
EASEMENT FOR CONSTR OF SLOPES	[Hatched Box]	EXISTING LIMIT OF ACCESS & R/W	-----∞-----
EASEMENT FOR CONSTR OF DRIVES	[Hatched Box]	REQ'D LIMIT OF ACCESS & R/W	-----∞-----
	[Hatched Box]	ORANGE BARRIER FENCE	-----∞-----
	[Hatched Box]	ESA - ENV. SENSITIVE AREA	-----∞-----

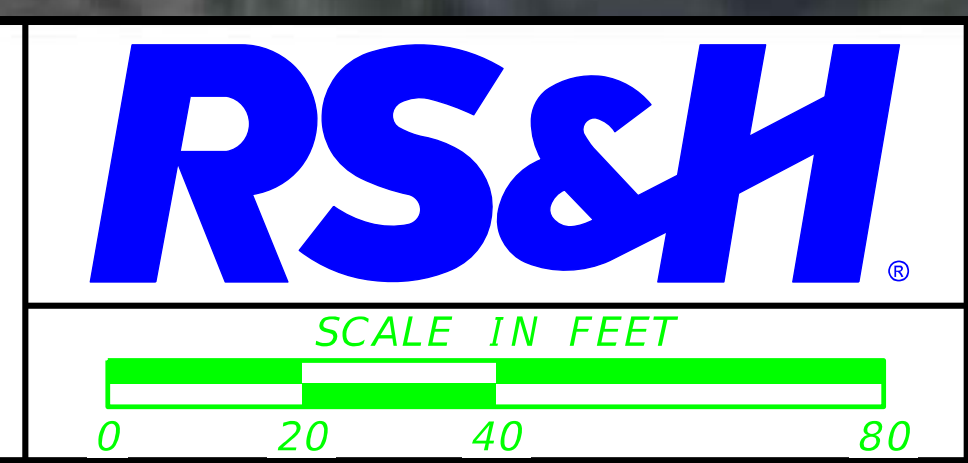

REVISION DATES	

PIOH LAYOUT			
JE BOONE BLVD - COLLIER DR			
SIDEWALK INSTALLATION			
CHECKED:		DATE:	
BACKCHECKED:		DATE:	
CORRECTED:		DATE:	
VERIFIED:		DATE:	
DRAWING No.			00-0003





N/F  
ANNA B. RILEY  
14 0210 LL0438  
2755 COLLIER DR NW  
DB 25166 PG 287

N/F  
CRISTIN CLIFTON THOMAS  
14 0210 LL0503  
COLLIER DR NW  
DB 67689 PG 497

N/F  
STEPHEN CALVIN CLOUD, SR.  
14 021000010329  
320 COLLIER RIDGE DR NW  
DB 67444 PG 651  
PB 30 PG 34


VILENA MICHELLE HICKS BILLUPS  
14 021000010337  
COLLIER RIDGE DR NW  
DB 65935 PG 408  
PB 30 PG 34

N/F  
KENNETH RUSSEL LASTER &  
EMMA G. LASTER  
14 020700080350  
2695 COLLIER DR NW  
DB 41035 PG 691  
PB 51 PG 40

N/F  
NICOLE S. MACK  
14 020700080368  
2689 COLLIER DR NW  
DB 66622 PG 368

- Proposed Grass Strip
- Proposed Header Curb
- Proposed Sidewalk
- F - Proposed Fill Limit
- C - Proposed Cut Limit
- Proposed Retaining Wall
- Proposed Driveway

PROPERTY AND EXISTING R/W LINE	-----E-----	BEGIN LIMIT OF ACCESS.....BLA	-----∞-----
REQUIRED R/W LINE	-----R-----	END LIMIT OF ACCESS.....ELA	-----∞-----
CONSTRUCTION LIMITS	-----C-----	EXISTING LIMIT OF ACCESS	-----∞-----
EASEMENT FOR CONSTR & MAINTENANCE OF SLOPES	-----F-----	REQ'D LIMIT OF ACCESS	-----∞-----
EASEMENT FOR CONSTR OF SLOPES	-----X-----	EXISTING LIMIT OF ACCESS & R/W	-----∞-----
EASEMENT FOR CONSTR OF DRIVES	-----X-----	REQ'D LIMIT OF ACCESS & R/W	-----∞-----
		ORANGE BARRIER FENCE	-----   -----
		ESA - ENV. SENSITIVE AREA	-----▲-----

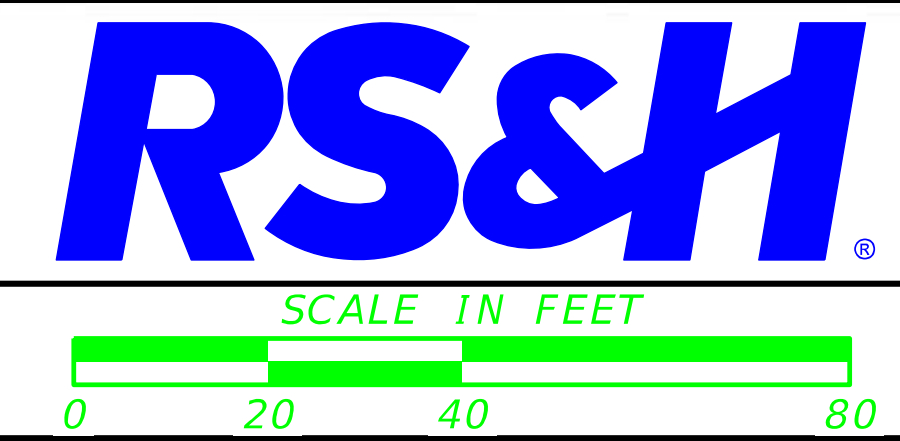

REVISION DATES	

PIOH LAYOUT			
JE BOONE BLVD - COLLIER DR			
SIDEWALK INSTALLATION			
CHECKED:		DATE:	
BACKCHECKED:		DATE:	
CORRECTED:		DATE:	
VERIFIED:		DATE:	
DRAWING No.			00-0005



N/F  
 NICOLE S. MACK  
 14 020700080368  
 2689 COLLIER DR NW  
 DB 66622 PG 368

N/F  
 SUSTAIN GEORGIA, LP  
 14 020700080376  
 2683 COLLIER DR NW  
 DB 65137 PG 378

N/F  
 CHRISTINE STEPHENS  
 14 020700080384  
 2675 COLLIER DR NW  
 DB 68058 PG 556

N/F  
 JASON TIMMONS  
 14 020700080384  
 2671 COLLIER DR NW  
 DB 65144 PG 523  
 PB 51 PG 40

N/F  
 HA & W BUSINESS  
 ENTERPRISES, LLC  
 14 020700080400  
 2665 COLLIER DR NW  
 DB 58727 PG 620  
 PB 51 PG 40

N/F  
 PHOENIXRAIN LLC  
 14 020700080418  
 2661 COLLIER DR NW  
 DB 67651 PG 31  
 PB 44 PG 61

N/F  
 SHAROW, LLC  
 14 020700080426  
 2657 COLLIER DR NW  
 DB 58613 PG 548  
 PB 44 PG 61

N/F  
 THELMA G. WILLIS,  
 BEVERLY W. ANDERSON,  
 JANICE W. MILLER &  
 JACQUELYN W. WALKER  
 14 020700080434  
 2647 COLLIER DR NW  
 DB 25056 PG 211

N/F  
 WILLIE MAE ROBINSON,  
 CHANDRA  
 D. ROBINSON &  
 NICHOLAS A. ROBINSON  
 14 020700080442  
 2629 COLLIER DR NW  
 DB 41391 PG 441  
 PB 34 PG 55


MATCH LINE STA. 41+25.00 DRAWING 00-0005

MATCH LINE STA. 47+25.00 DRAWING 00-0007

- Proposed Grass Strip
- Proposed Header Curb
- Proposed Sidewalk
- - - Proposed Fill Limit
- - - Proposed Cut Limit
- Proposed Retaining Wall
- Proposed Driveway

PROPERTY AND EXISTING R/W LINE  
 REQUIRED R/W LINE  
 CONSTRUCTION LIMITS  
 EASEMENT FOR CONSTR  
 & MAINTENANCE OF SLOPES  
 EASEMENT FOR CONSTR OF SLOPES  
 EASEMENT FOR CONSTR OF DRIVES

-----E----- BEGIN LIMIT OF ACCESS.....BLA  
 -----F----- END LIMIT OF ACCESS.....ELA  
 - - - - - C - - - - - EXISTING LIMIT OF ACCESS  
 ---C---F--- REQ'D LIMIT OF ACCESS  
 [Hatched Box] EXISTING LIMIT OF ACCESS & R/W  
 [Hatched Box] REQ'D LIMIT OF ACCESS & R/W  
 [Hatched Box] ORANGE BARRIER FENCE  
 [Hatched Box] ESA - ENV. SENSITIVE AREA

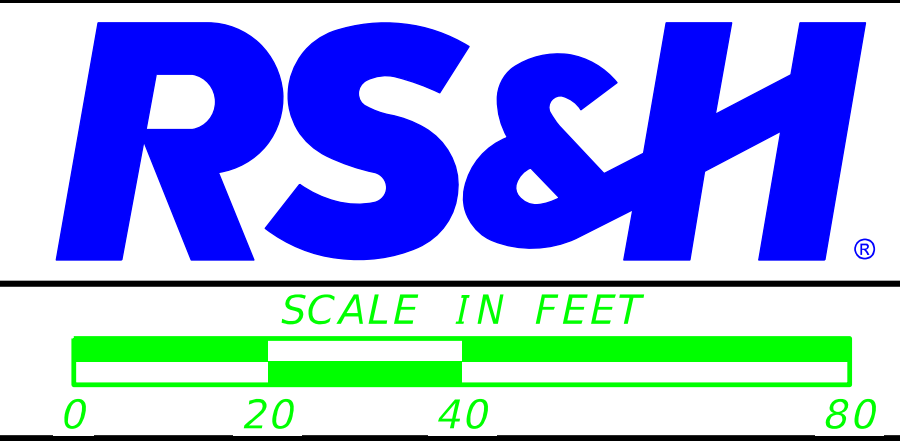

REVISION DATES	

PIOH LAYOUT JE BOONE BLVD - COLLIER DR SIDEWALK INSTALLATION			
CHECKED:		DATE:	
BACKCHECKED:		DATE:	
CORRECTED:		DATE:	
VERIFIED:		DATE:	
DRAWING No.			00-0006




MATCH LINE STA. 47+25.00 DRAWING 00-0006

MATCH LINE STA. 53+25.00 DRAWING 00-0008

- Proposed Grass Strip
- Proposed Header Curb
- Proposed Sidewalk
- F - Proposed Fill Limit
- C - Proposed Cut Limit
- Proposed Retaining Wall
- Proposed Driveway

PROPERTY AND EXISTING R/W LINE  
 REQUIRED R/W LINE  
 CONSTRUCTION LIMITS  
 EASEMENT FOR CONSTR  
 & MAINTENANCE OF SLOPES  
 EASEMENT FOR CONSTR OF SLOPES  
 EASEMENT FOR CONSTR OF DRIVES

-----E-----	BEGIN LIMIT OF ACCESS.....BLA	-----∞-----	
-----R-----	END LIMIT OF ACCESS.....ELA	-----∞-----	
-----C-----	EXISTING LIMIT OF ACCESS	-----∞-----	
-----F-----	REQ'D LIMIT OF ACCESS	-----∞-----	
	EXISTING LIMIT OF ACCESS & R/W	-----∞-----	
	REQ'D LIMIT OF ACCESS & R/W	-----∞-----	
	ORANGE BARRIER FENCE	-----∞-----	
	ESA - ENV. SENSITIVE AREA	-----∞-----	

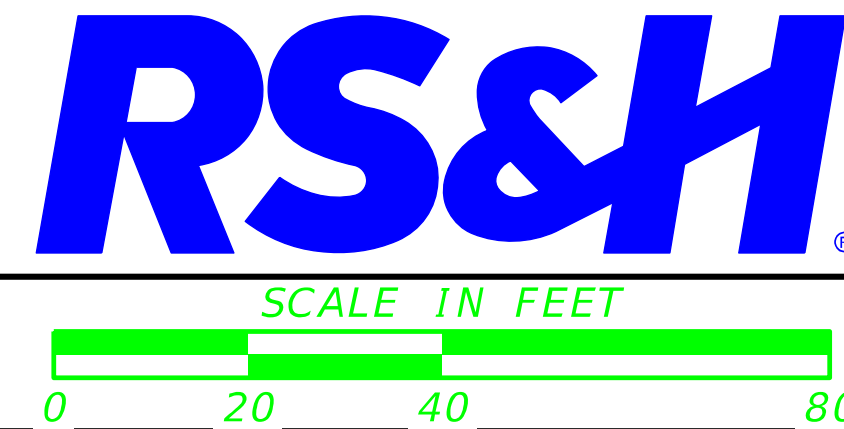

REVISION DATES	

PIOH LAYOUT			
JE BOONE BLVD - COLLIER DR			
SIDEWALK INSTALLATION			
CHECKED:		DATE:	
BACKCHECKED:		DATE:	
CORRECTED:		DATE:	
VERIFIED:		DATE:	
DRAWING No.			00-0007



N/F  
 IONNA DAVIS  
 14 020700070104  
 2567 COLLIER DR NW  
 DB 59800 PG 444  
 PB 34 PG 55


N/F  
 HA & W ENTERPRISES, LLC  
 14 020700070195  
 2563 COLLIER DR NW  
 DB 58727 PG 623  
 PB 27 PG 12

N/F  
 ROY J. FRINK  
 14 020700070187  
 2555 COLLIER DR NW  
 DB 48514 PG 530

N/F  
 SOUTH ATLANTIC CONFERENCE  
 ASSOCIATION OF SEVENTH DAY  
 ADVENTISTS, INC.  
 14 020700070740  
 312 HAMILTON E HOLMES DR NW  
 DB 49465 PG 427

- Proposed Grass Strip
- Proposed Header Curb
- Proposed Sidewalk
- F - Proposed Fill Limit
- C - Proposed Cut Limit
- Proposed Retaining Wall
- Proposed Driveway


PROPERTY AND EXISTING R/W LINE	-----E-----	BEGIN LIMIT OF ACCESS.....BLA	-----∞-----
REQUIRED R/W LINE	-----R-----	END LIMIT OF ACCESS.....ELA	-----∞-----
CONSTRUCTION LIMITS	-----C-----	EXISTING LIMIT OF ACCESS	-----∞-----
EASEMENT FOR CONSTR & MAINTENANCE OF SLOPES	-----F-----	REQ'D LIMIT OF ACCESS	-----∞-----
EASEMENT FOR CONSTR OF SLOPES	-----X-----	EXISTING LIMIT OF ACCESS & R/W	-----∞-----
EASEMENT FOR CONSTR OF DRIVES	-----X-----	REQ'D LIMIT OF ACCESS & R/W	-----∞-----
		ORANGE BARRIER FENCE	-----∞-----
		ESA - ENV. SENSITIVE AREA	-----∞-----

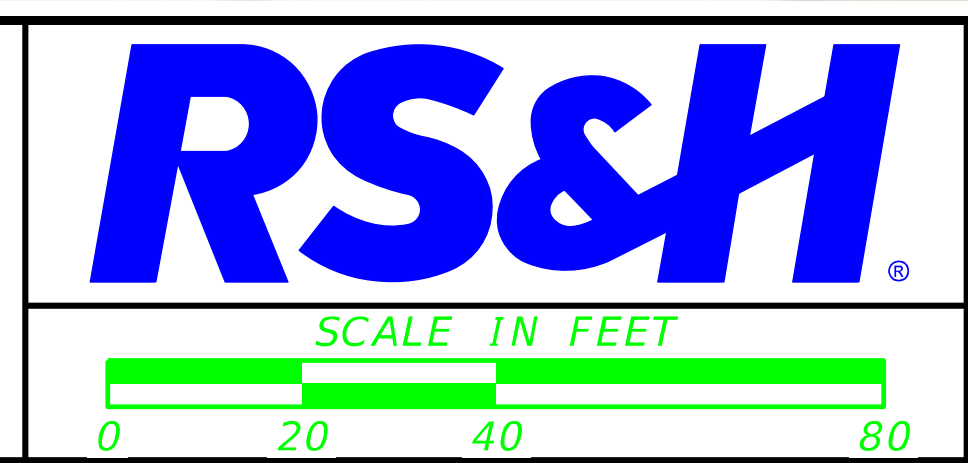

REVISION DATES	

PIOH LAYOUT			
JE BOONE BLVD - COLLIER DR			
SIDEWALK INSTALLATION			
CHECKED:		DATE:	
BACKCHECKED:		DATE:	
CORRECTED:		DATE:	
VERIFIED:		DATE:	
DRAWING No.			00-0008



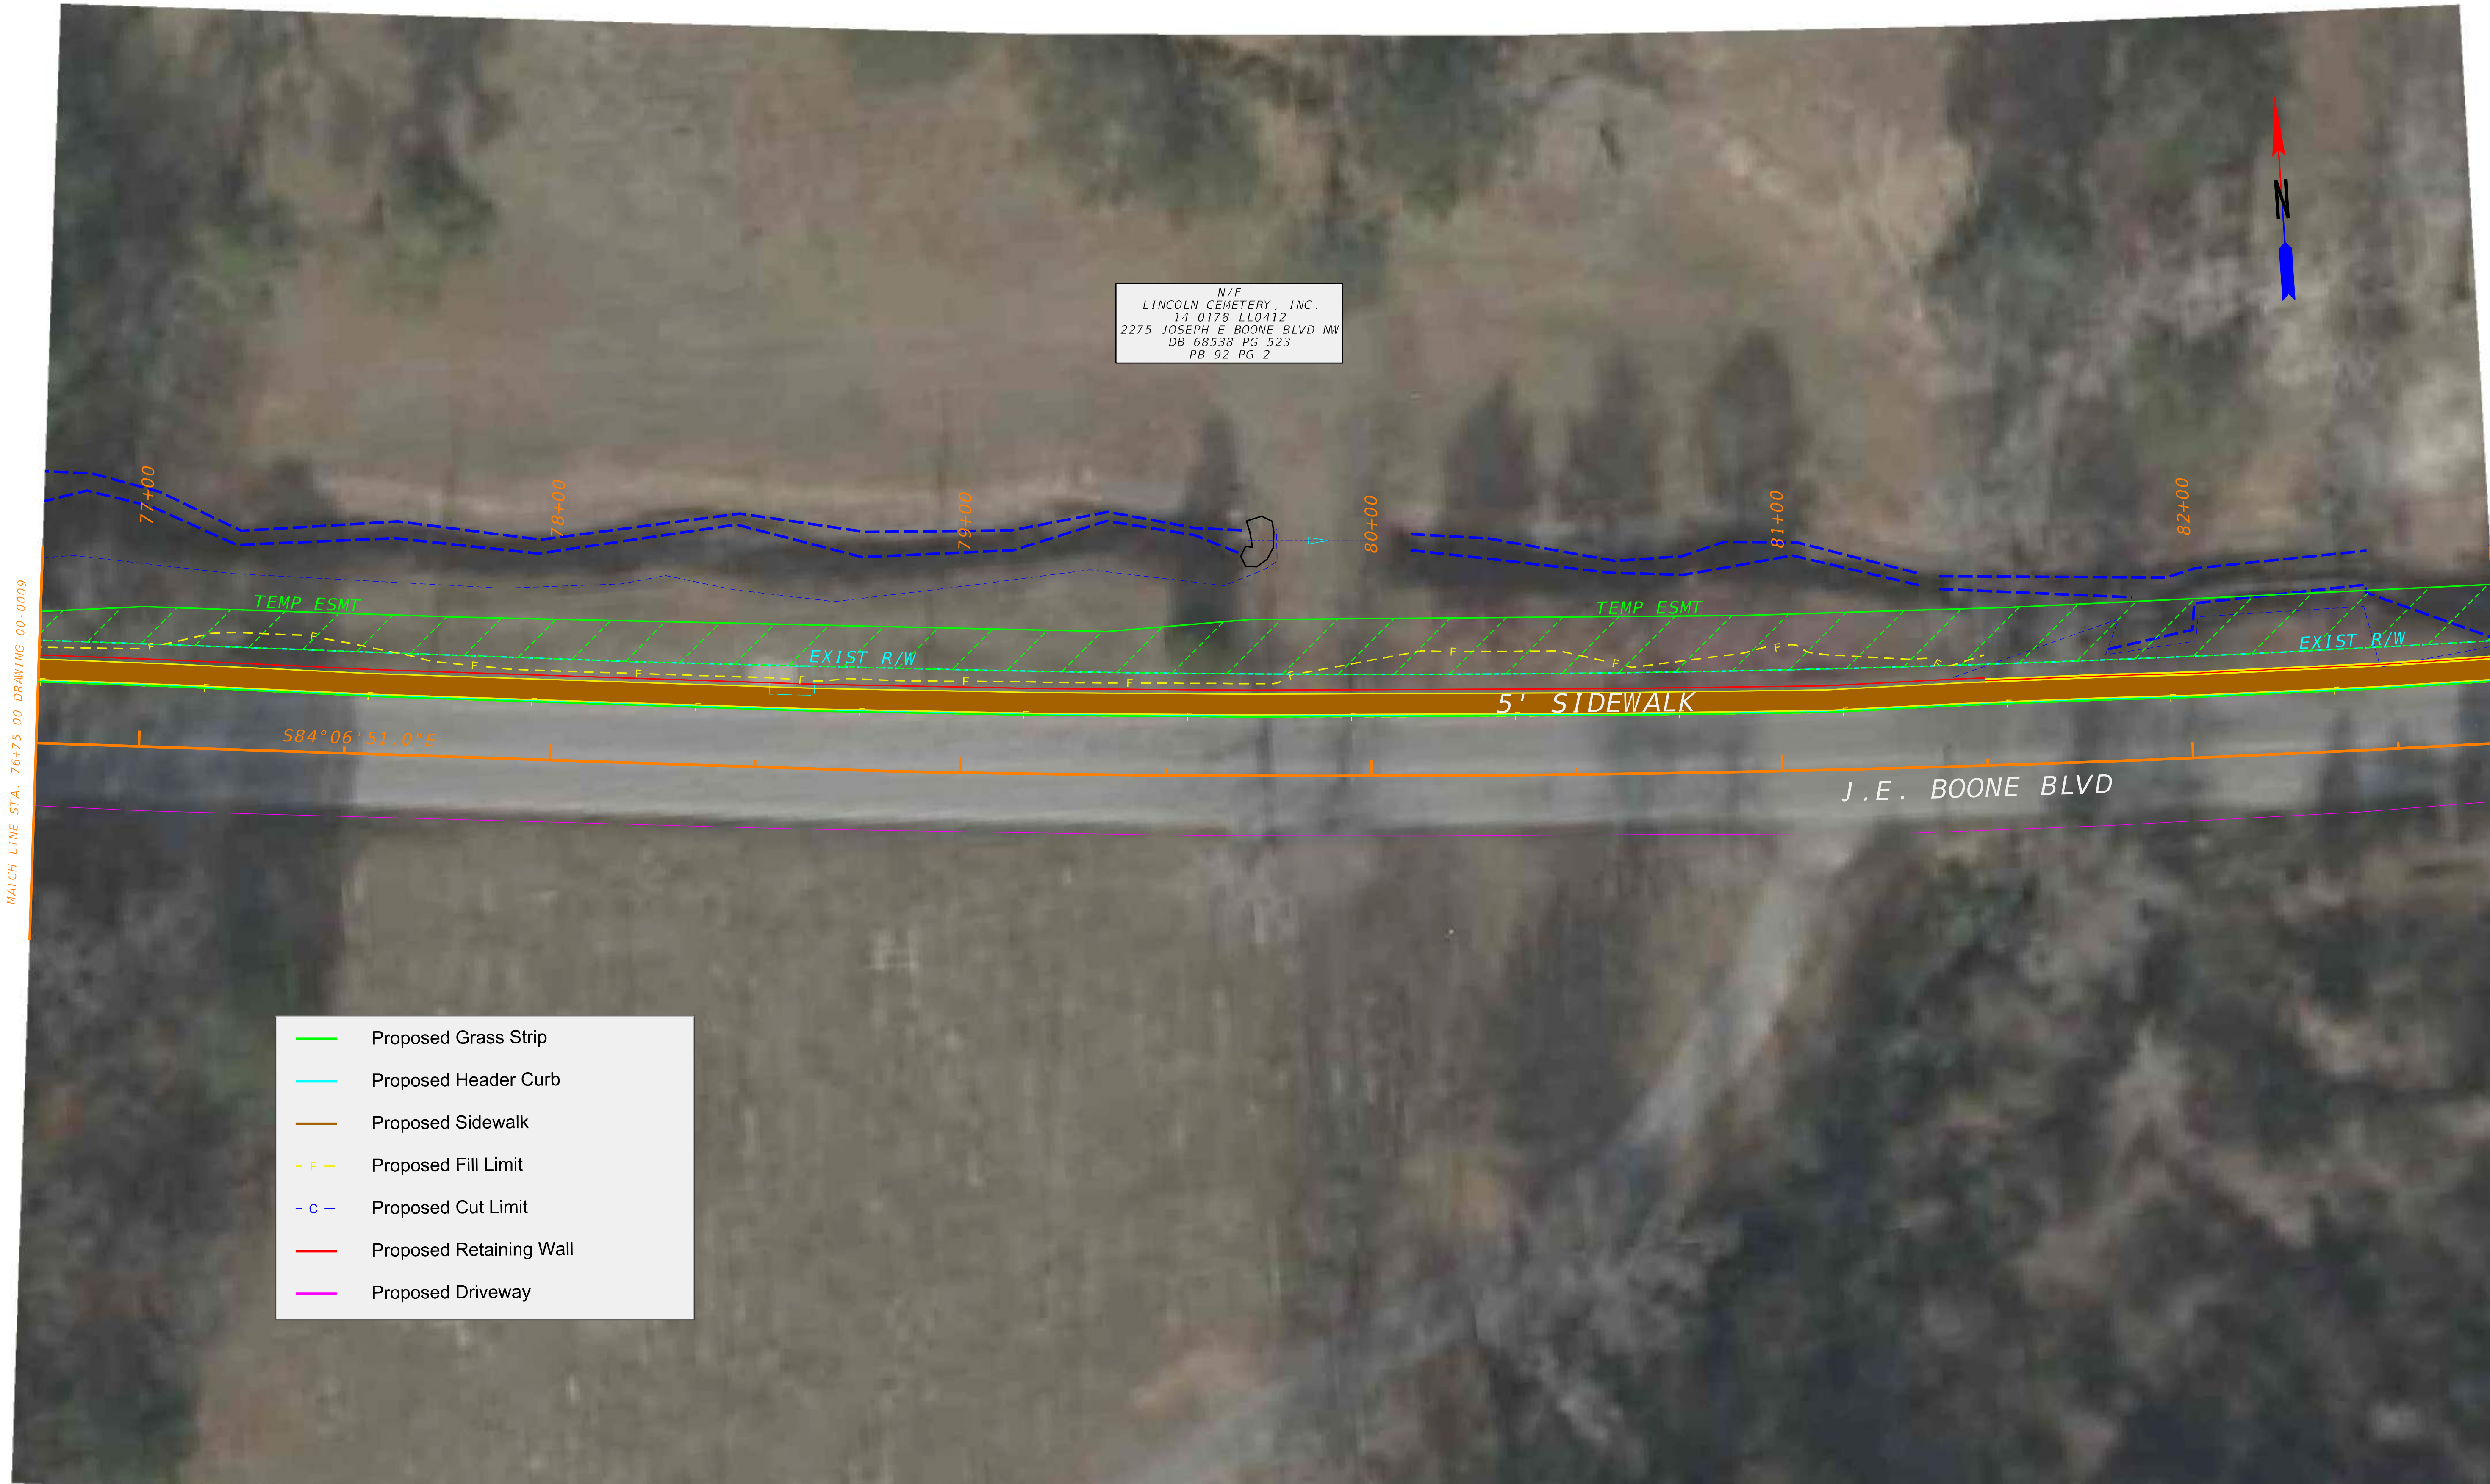

N/F  
 LINCOLN CEMETERY, INC.  
 14 0178 LL0412  
 2275 JOSEPH E BOONE BLVD NW  
 DB 68538 PG 523  
 PB 92 PG 2


MATCH LINE STA. 76+75.00 DRAWING 00-0009

MATCH LINE STA. 82+75.00 DRAWING 00-0011

- Proposed Grass Strip
- Proposed Header Curb
- Proposed Sidewalk
- F - Proposed Fill Limit
- C - Proposed Cut Limit
- Proposed Retaining Wall
- Proposed Driveway


PROPERTY AND EXISTING R/W LINE  
 REQUIRED R/W LINE  
 CONSTRUCTION LIMITS  
 EASEMENT FOR CONSTR  
 & MAINTENANCE OF SLOPES  
 EASEMENT FOR CONSTR OF SLOPES  
 EASEMENT FOR CONSTR OF DRIVES

- - - - - BEGIN LIMIT OF ACCESS.....BLA
- - - - - END LIMIT OF ACCESS.....ELA
- - - - - EXISTING LIMIT OF ACCESS
- - - - - REQ'D LIMIT OF ACCESS
- - - - - EXISTING LIMIT OF ACCESS & R/W
- - - - - REQ'D LIMIT OF ACCESS & R/W
- - - - - ORANGE BARRIER FENCE
- - - - - ESA - ENV. SENSITIVE AREA

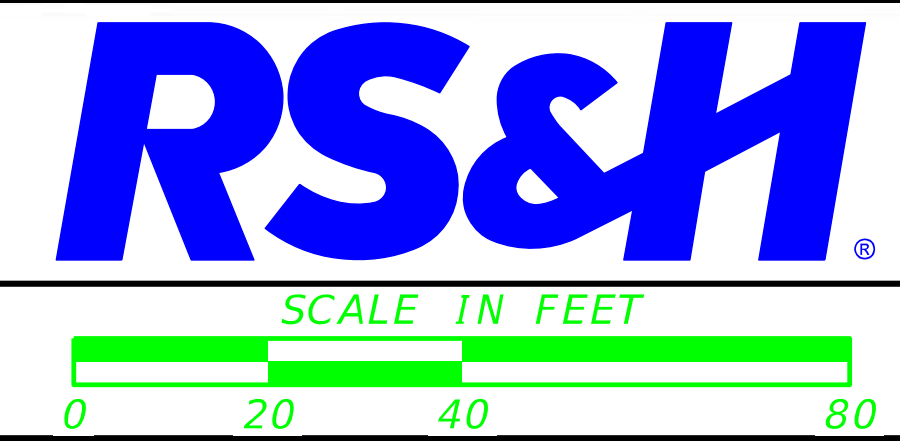

REVISION DATES	


PIOH LAYOUT			
JE BOONE BLVD - COLLIER DR			
SIDEWALK INSTALLATION			
CHECKED:		DATE:	
BACKCHECKED:		DATE:	
CORRECTED:		DATE:	
VERIFIED:		DATE:	
DRAWING No.			00-0010

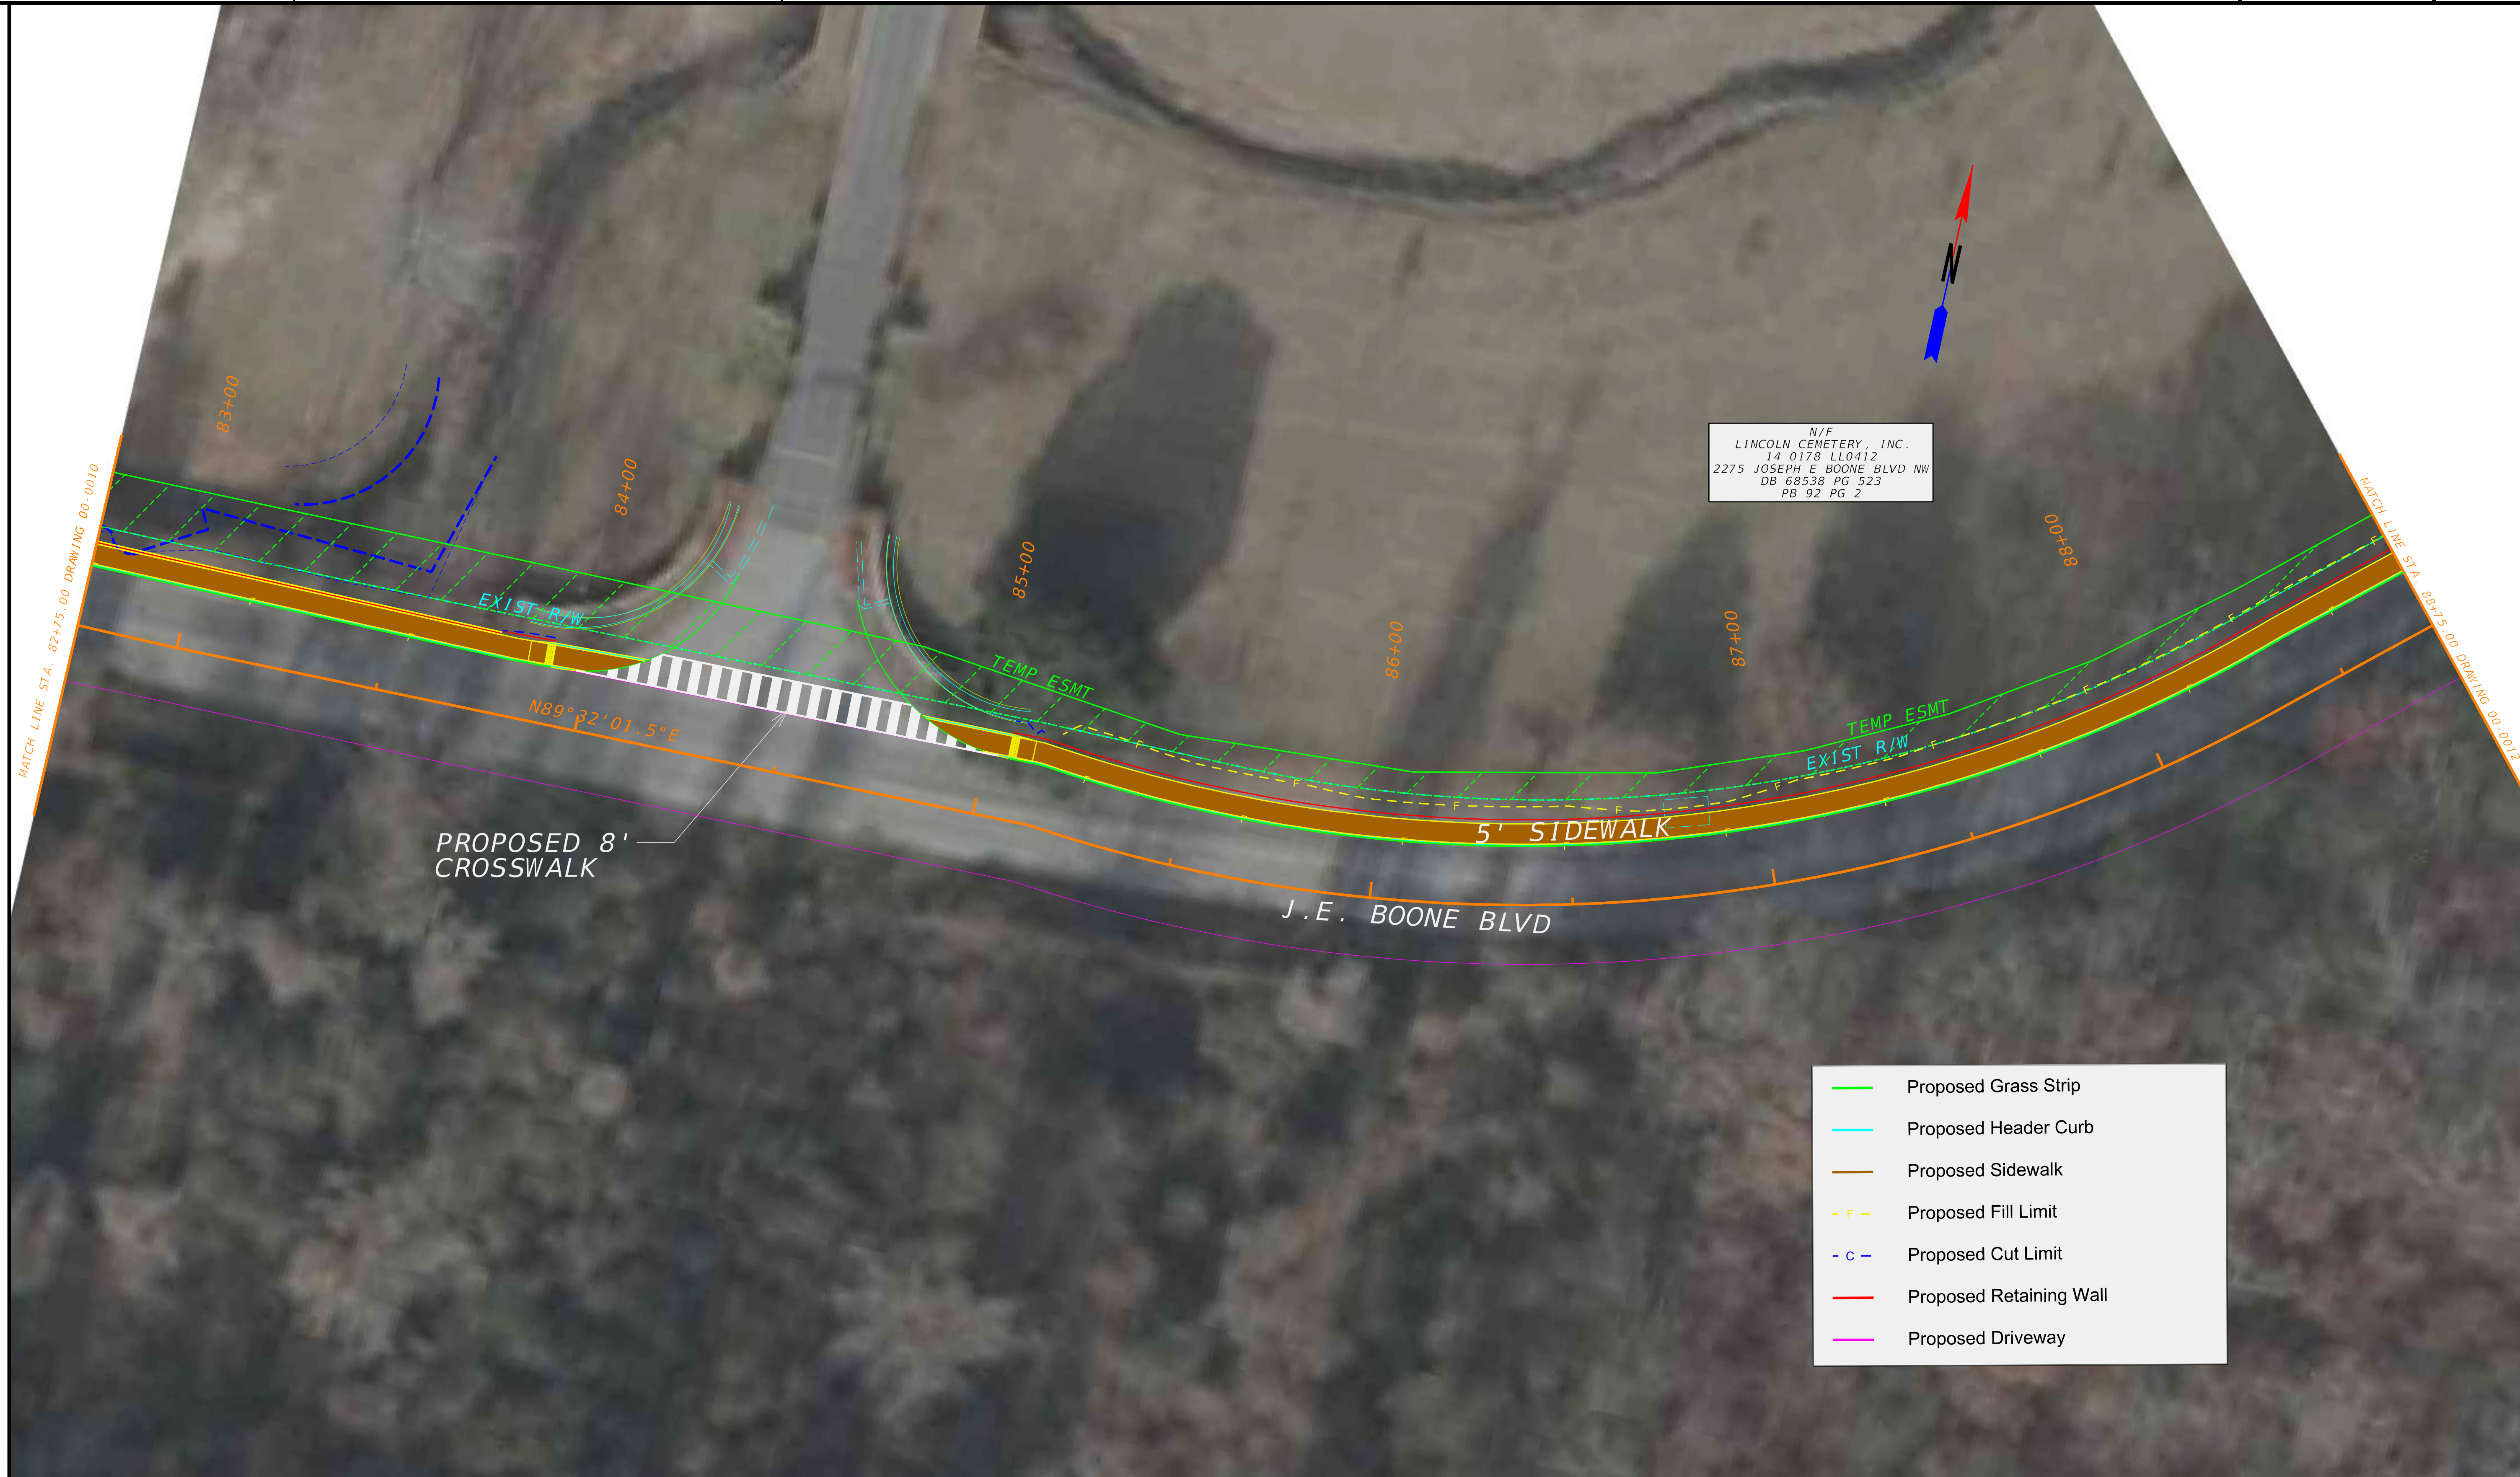

N/F  
 LINCOLN CEMETERY, INC.  
 14 0178 LL0412  
 2275 JOSEPH E BOONE BLVD NW  
 DB 68538 PG 523  
 PB 92 PG 2

- Proposed Grass Strip
- Proposed Header Curb
- Proposed Sidewalk
- - - Proposed Fill Limit
- - - Proposed Cut Limit
- Proposed Retaining Wall
- Proposed Driveway

PROPERTY AND EXISTING R/W LINE	-----E-----	BEGIN LIMIT OF ACCESS.....BLA	-----∞-----
REQUIRED R/W LINE	-----R-----	END LIMIT OF ACCESS.....ELA	-----∞-----
CONSTRUCTION LIMITS	-----C-----	EXISTING LIMIT OF ACCESS	-----∞-----
EASEMENT FOR CONSTR & MAINTENANCE OF SLOPES	-----F-----	REQ'D LIMIT OF ACCESS	-----∞-----
EASEMENT FOR CONSTR OF SLOPES	-----X-----	EXISTING LIMIT OF ACCESS & R/W	-----∞-----
EASEMENT FOR CONSTR OF DRIVES	-----X-----	REQ'D LIMIT OF ACCESS & R/W	-----∞-----
		ORANGE BARRIER FENCE	-----∞-----
		ESA - ENV. SENSITIVE AREA	-----∞-----

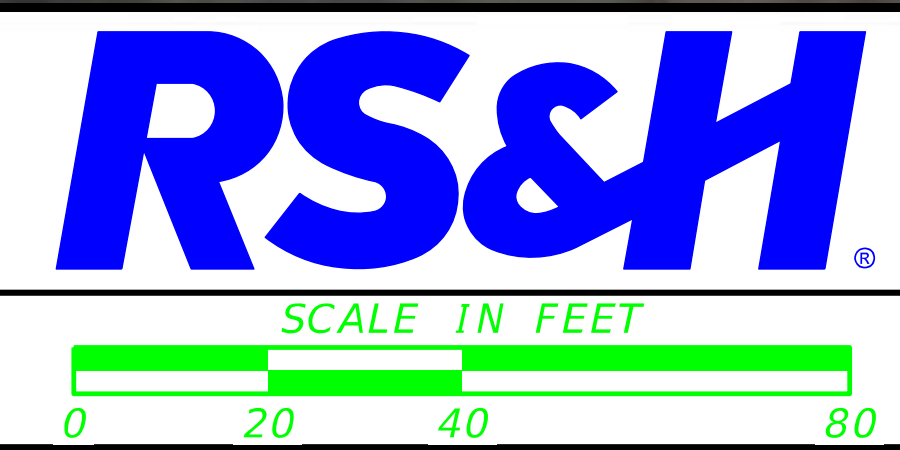


REVISION DATES	

PIOH LAYOUT			
JE BOONE BLVD - COLLIER DR			
SIDEWALK INSTALLATION			
CHECKED:		DATE:	
BACKCHECKED:		DATE:	
CORRECTED:		DATE:	
VERIFIED:		DATE:	
DRAWING No.			00-0011



- Proposed Grass Strip
- Proposed Header Curb
- Proposed Sidewalk
- F - Proposed Fill Limit
- C - Proposed Cut Limit
- Proposed Retaining Wall
- Proposed Driveway


PROPERTY AND EXISTING R/W LINE	-----E-----	BEGIN LIMIT OF ACCESS.....BLA	-----∞-----
REQUIRED R/W LINE	-----F-----	END LIMIT OF ACCESS.....ELA	-----∞-----
CONSTRUCTION LIMITS	-----C-----	EXISTING LIMIT OF ACCESS	-----∞-----
EASEMENT FOR CONSTR & MAINTENANCE OF SLOPES	-----F-----	REQ'D LIMIT OF ACCESS	-----∞-----
EASEMENT FOR CONSTR OF SLOPES	-----C-----	EXISTING LIMIT OF ACCESS & R/W	-----∞-----
EASEMENT FOR CONSTR OF DRIVES	-----F-----	REQ'D LIMIT OF ACCESS & R/W	-----∞-----
	-----C-----	ORANGE BARRIER FENCE	-----∞-----
	-----F-----	ESA - ENV. SENSITIVE AREA	-----∞-----

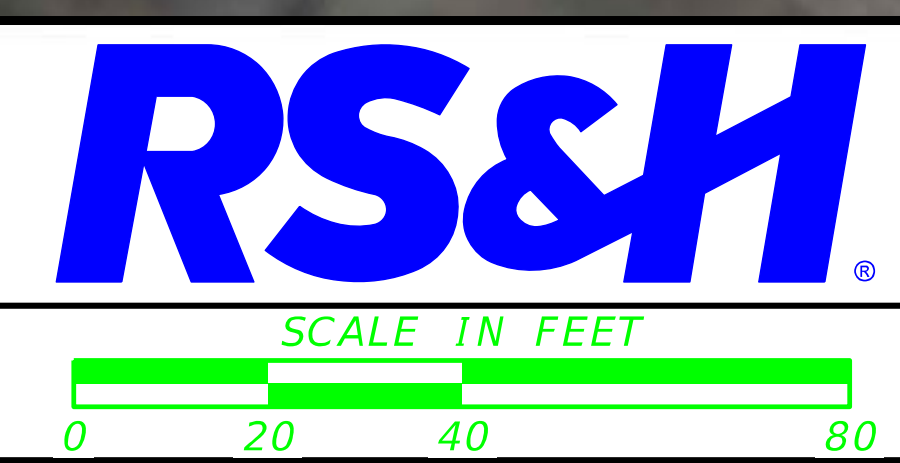

REVISION DATES	


PIOH LAYOUT JE BOONE BLVD - COLLIER DR SIDEWALK INSTALLATION			
CHECKED:		DATE:	
BACKCHECKED:		DATE:	
CORRECTED:		DATE:	
VERIFIED:		DATE:	
DRAWING No.			00-0012

N/F  
FOCO PROPERTIES, A LIMITED  
LIABILITY COMPANY  
14 0178 LLO404  
2125 JOSEPH E BOONE BLVD NW  
DB 55180 PG 179

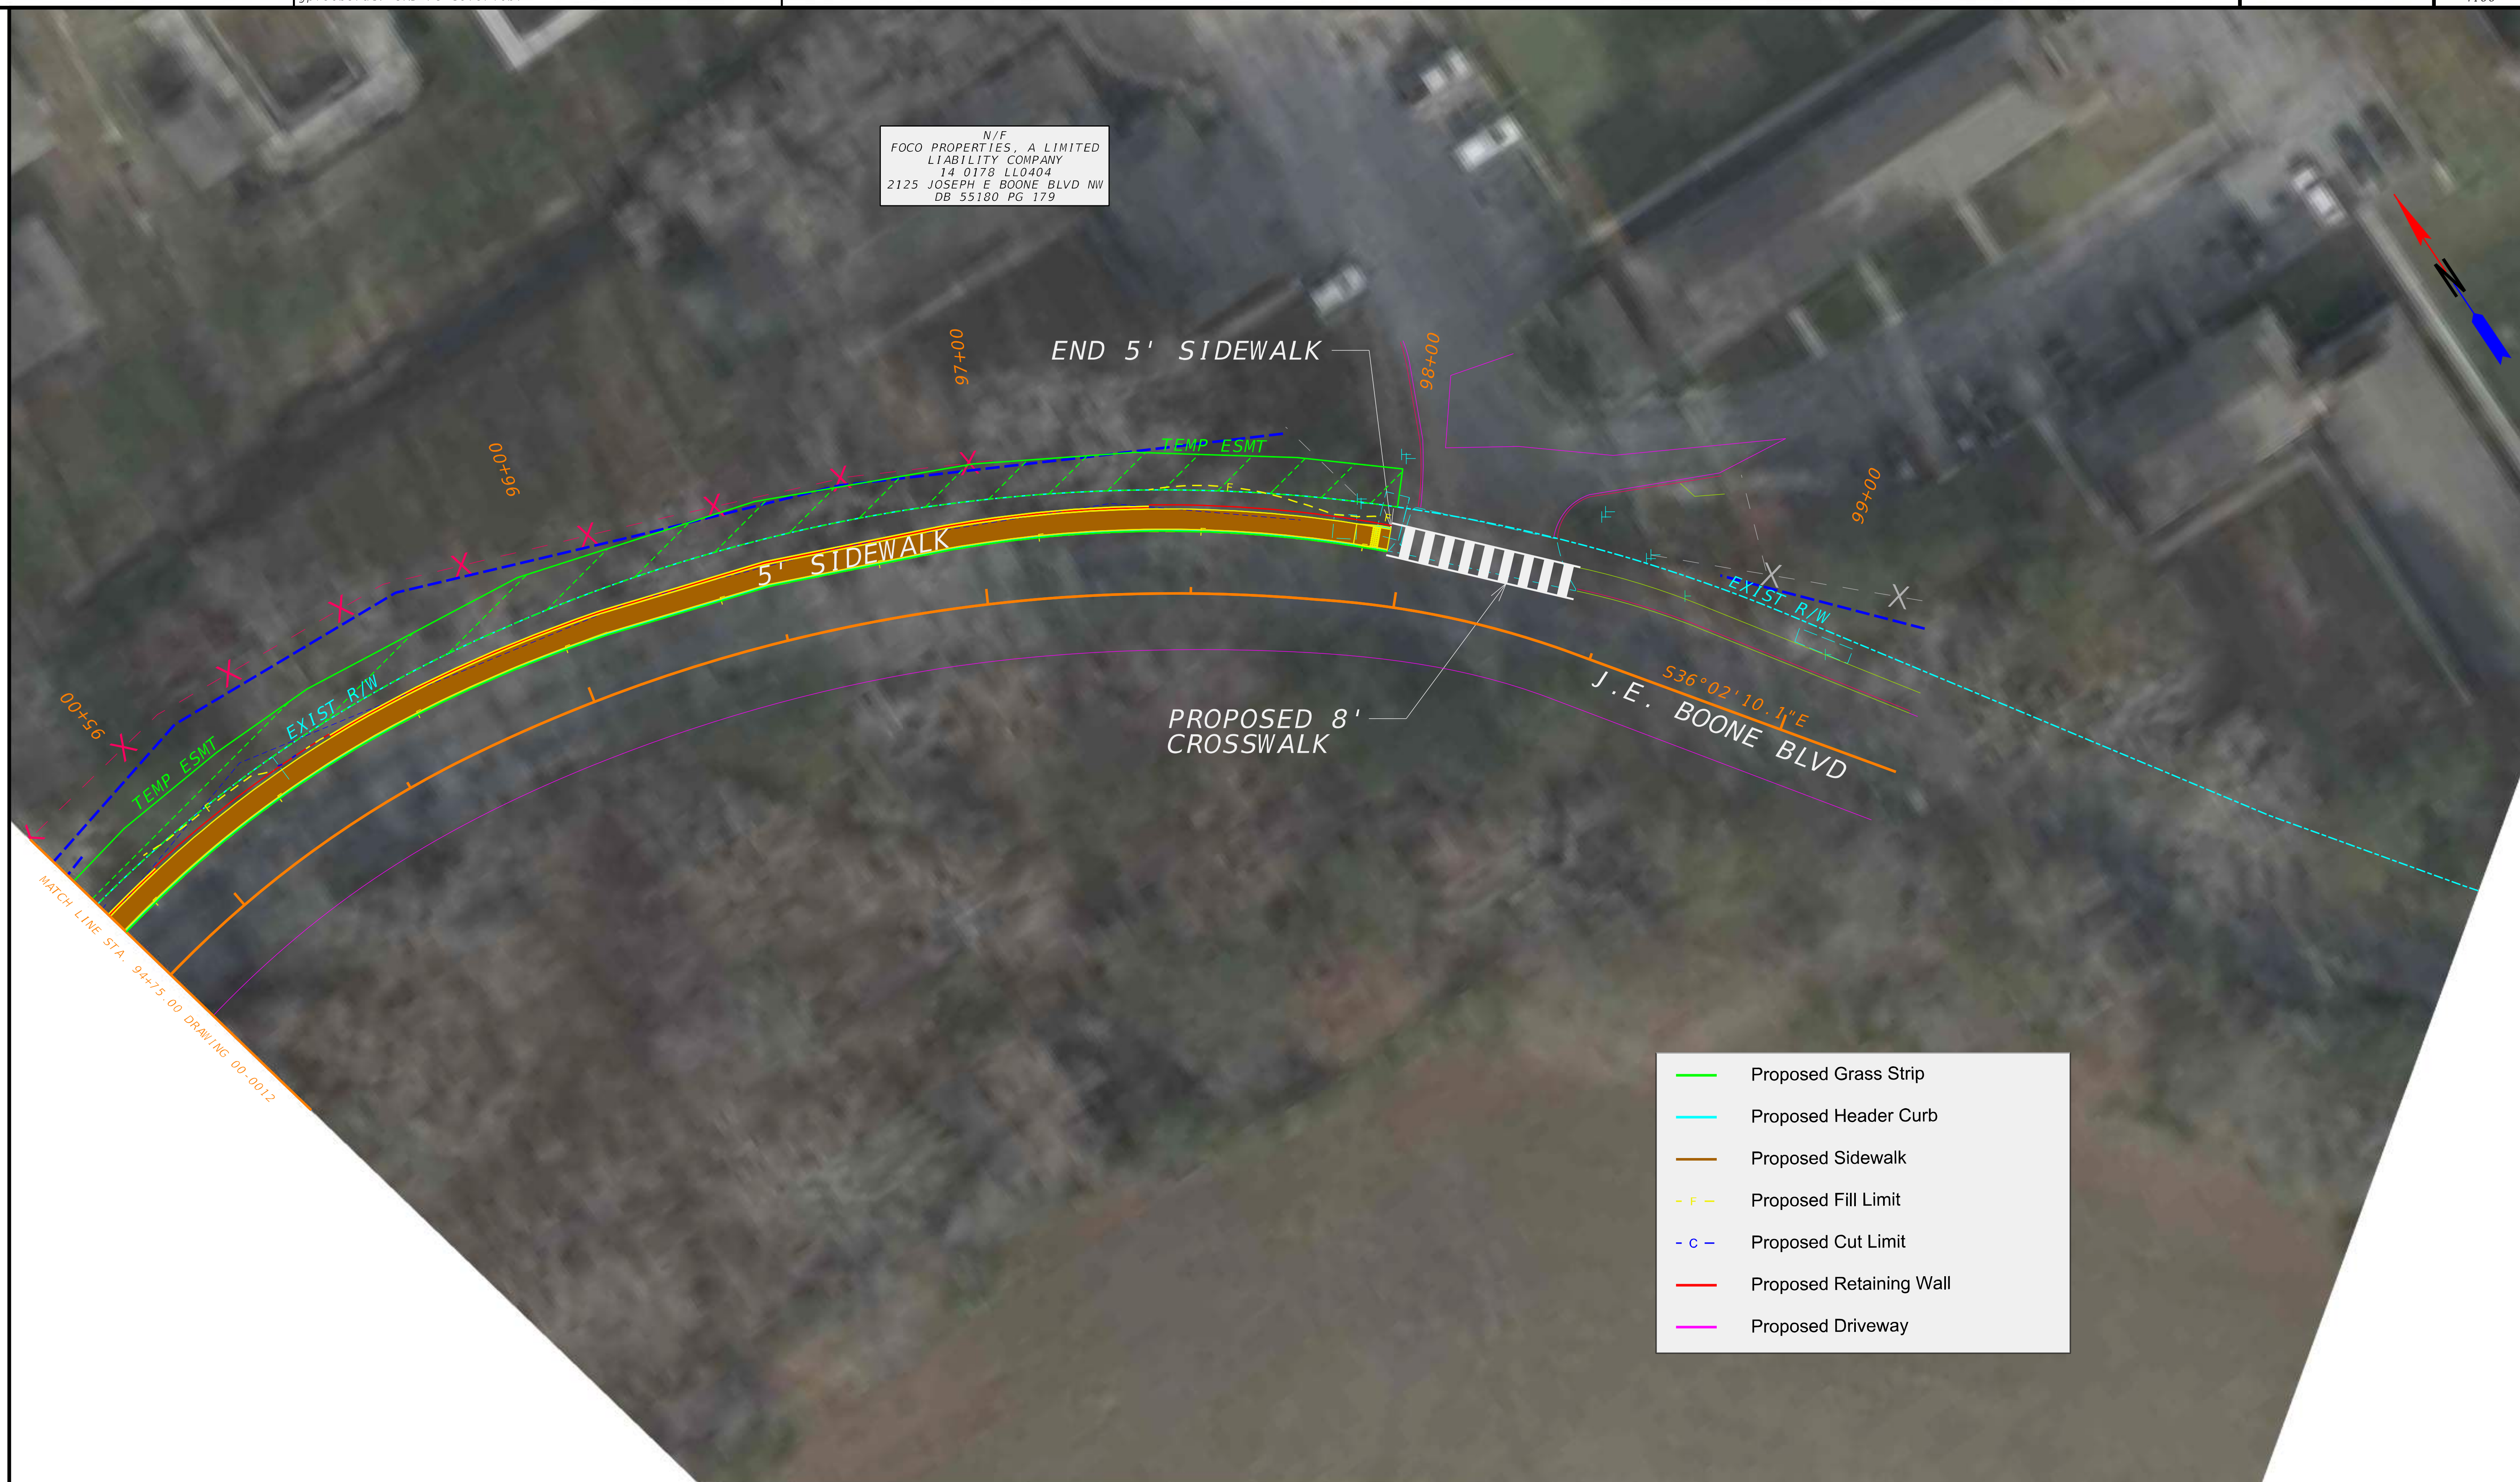

- Proposed Grass Strip
- Proposed Header Curb
- Proposed Sidewalk
- - - Proposed Fill Limit
- - - Proposed Cut Limit
- Proposed Retaining Wall
- Proposed Driveway

PROPERTY AND EXISTING R/W LINE	-----E-----	BEGIN LIMIT OF ACCESS.....BLA	-----∞-----
REQUIRED R/W LINE	-----R-----	END LIMIT OF ACCESS.....ELA	-----∞-----
CONSTRUCTION LIMITS	-----C-----	EXISTING LIMIT OF ACCESS	-----∞-----
EASEMENT FOR CONSTR & MAINTENANCE OF SLOPES	-----F-----	REQ'D LIMIT OF ACCESS	-----∞-----
EASEMENT FOR CONSTR OF SLOPES	▨▨▨▨▨▨▨▨▨▨	EXISTING LIMIT OF ACCESS & R/W	-----∞-----
EASEMENT FOR CONSTR OF DRIVES	▨▨▨▨▨▨▨▨▨▨	REQ'D LIMIT OF ACCESS & R/W	-----∞-----
	▨▨▨▨▨▨▨▨▨▨	ORANGE BARRIER FENCE	-----∞-----
	▨▨▨▨▨▨▨▨▨▨	ESA - ENV. SENSITIVE AREA	-----∞-----

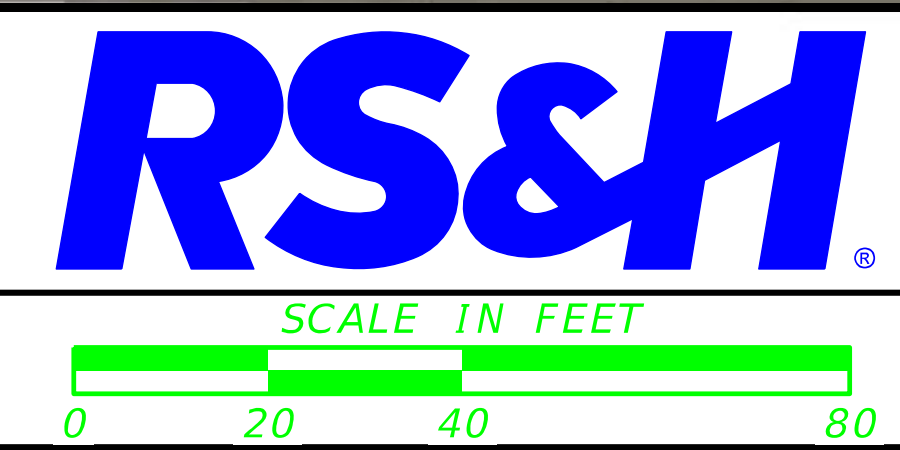

REVISION DATES	

PIOH LAYOUT JE BOONE BLVD - COLLIER DR SIDEWALK INSTALLATION			
CHECKED:		DATE:	
BACKCHECKED:		DATE:	
CORRECTED:		DATE:	
VERIFIED:		DATE:	
DRAWING No.			00-0013