


NOTE:
 CHAMFER EXPOSED
 CORNERS OF CONCRETE
 3/4"

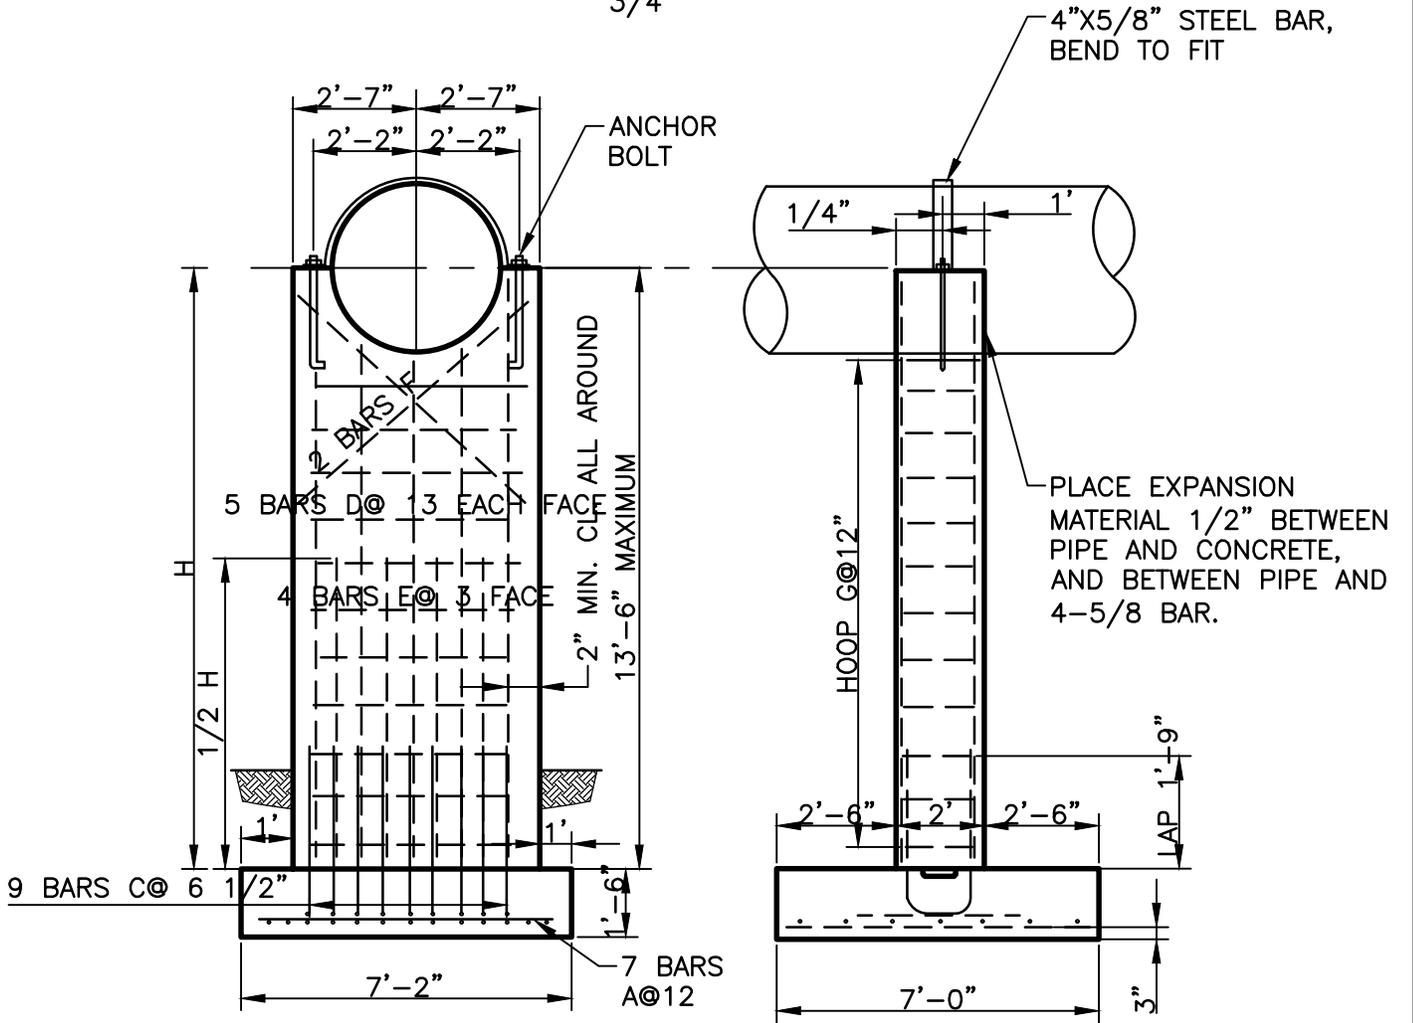

THIS DETAIL WAS TAKEN FROM THE CITY OF ATLANTA'S WEBSITE. IT MAY HAVE BEEN MODIFIED AND SHOULD BE REVIEWED THOROUGHLY.

City of Atlanta



STANDARD DETAILS

**STANDARD PIER TO SUPPORT 42" STEEL OVER
 DRY LAND (MAXIMUM SPAN OF 42 FEET)
 SHEET 1 OF 2**

REV.
 DATE: SEPT 2011
 ORIG. DATE: JULY 1984
 SCALE: N.T.S.

DETAIL NO. WW-G_PR003